


Main Street, Hyannis: North Lane Closure Layout, Winter Street to Bassett Lane

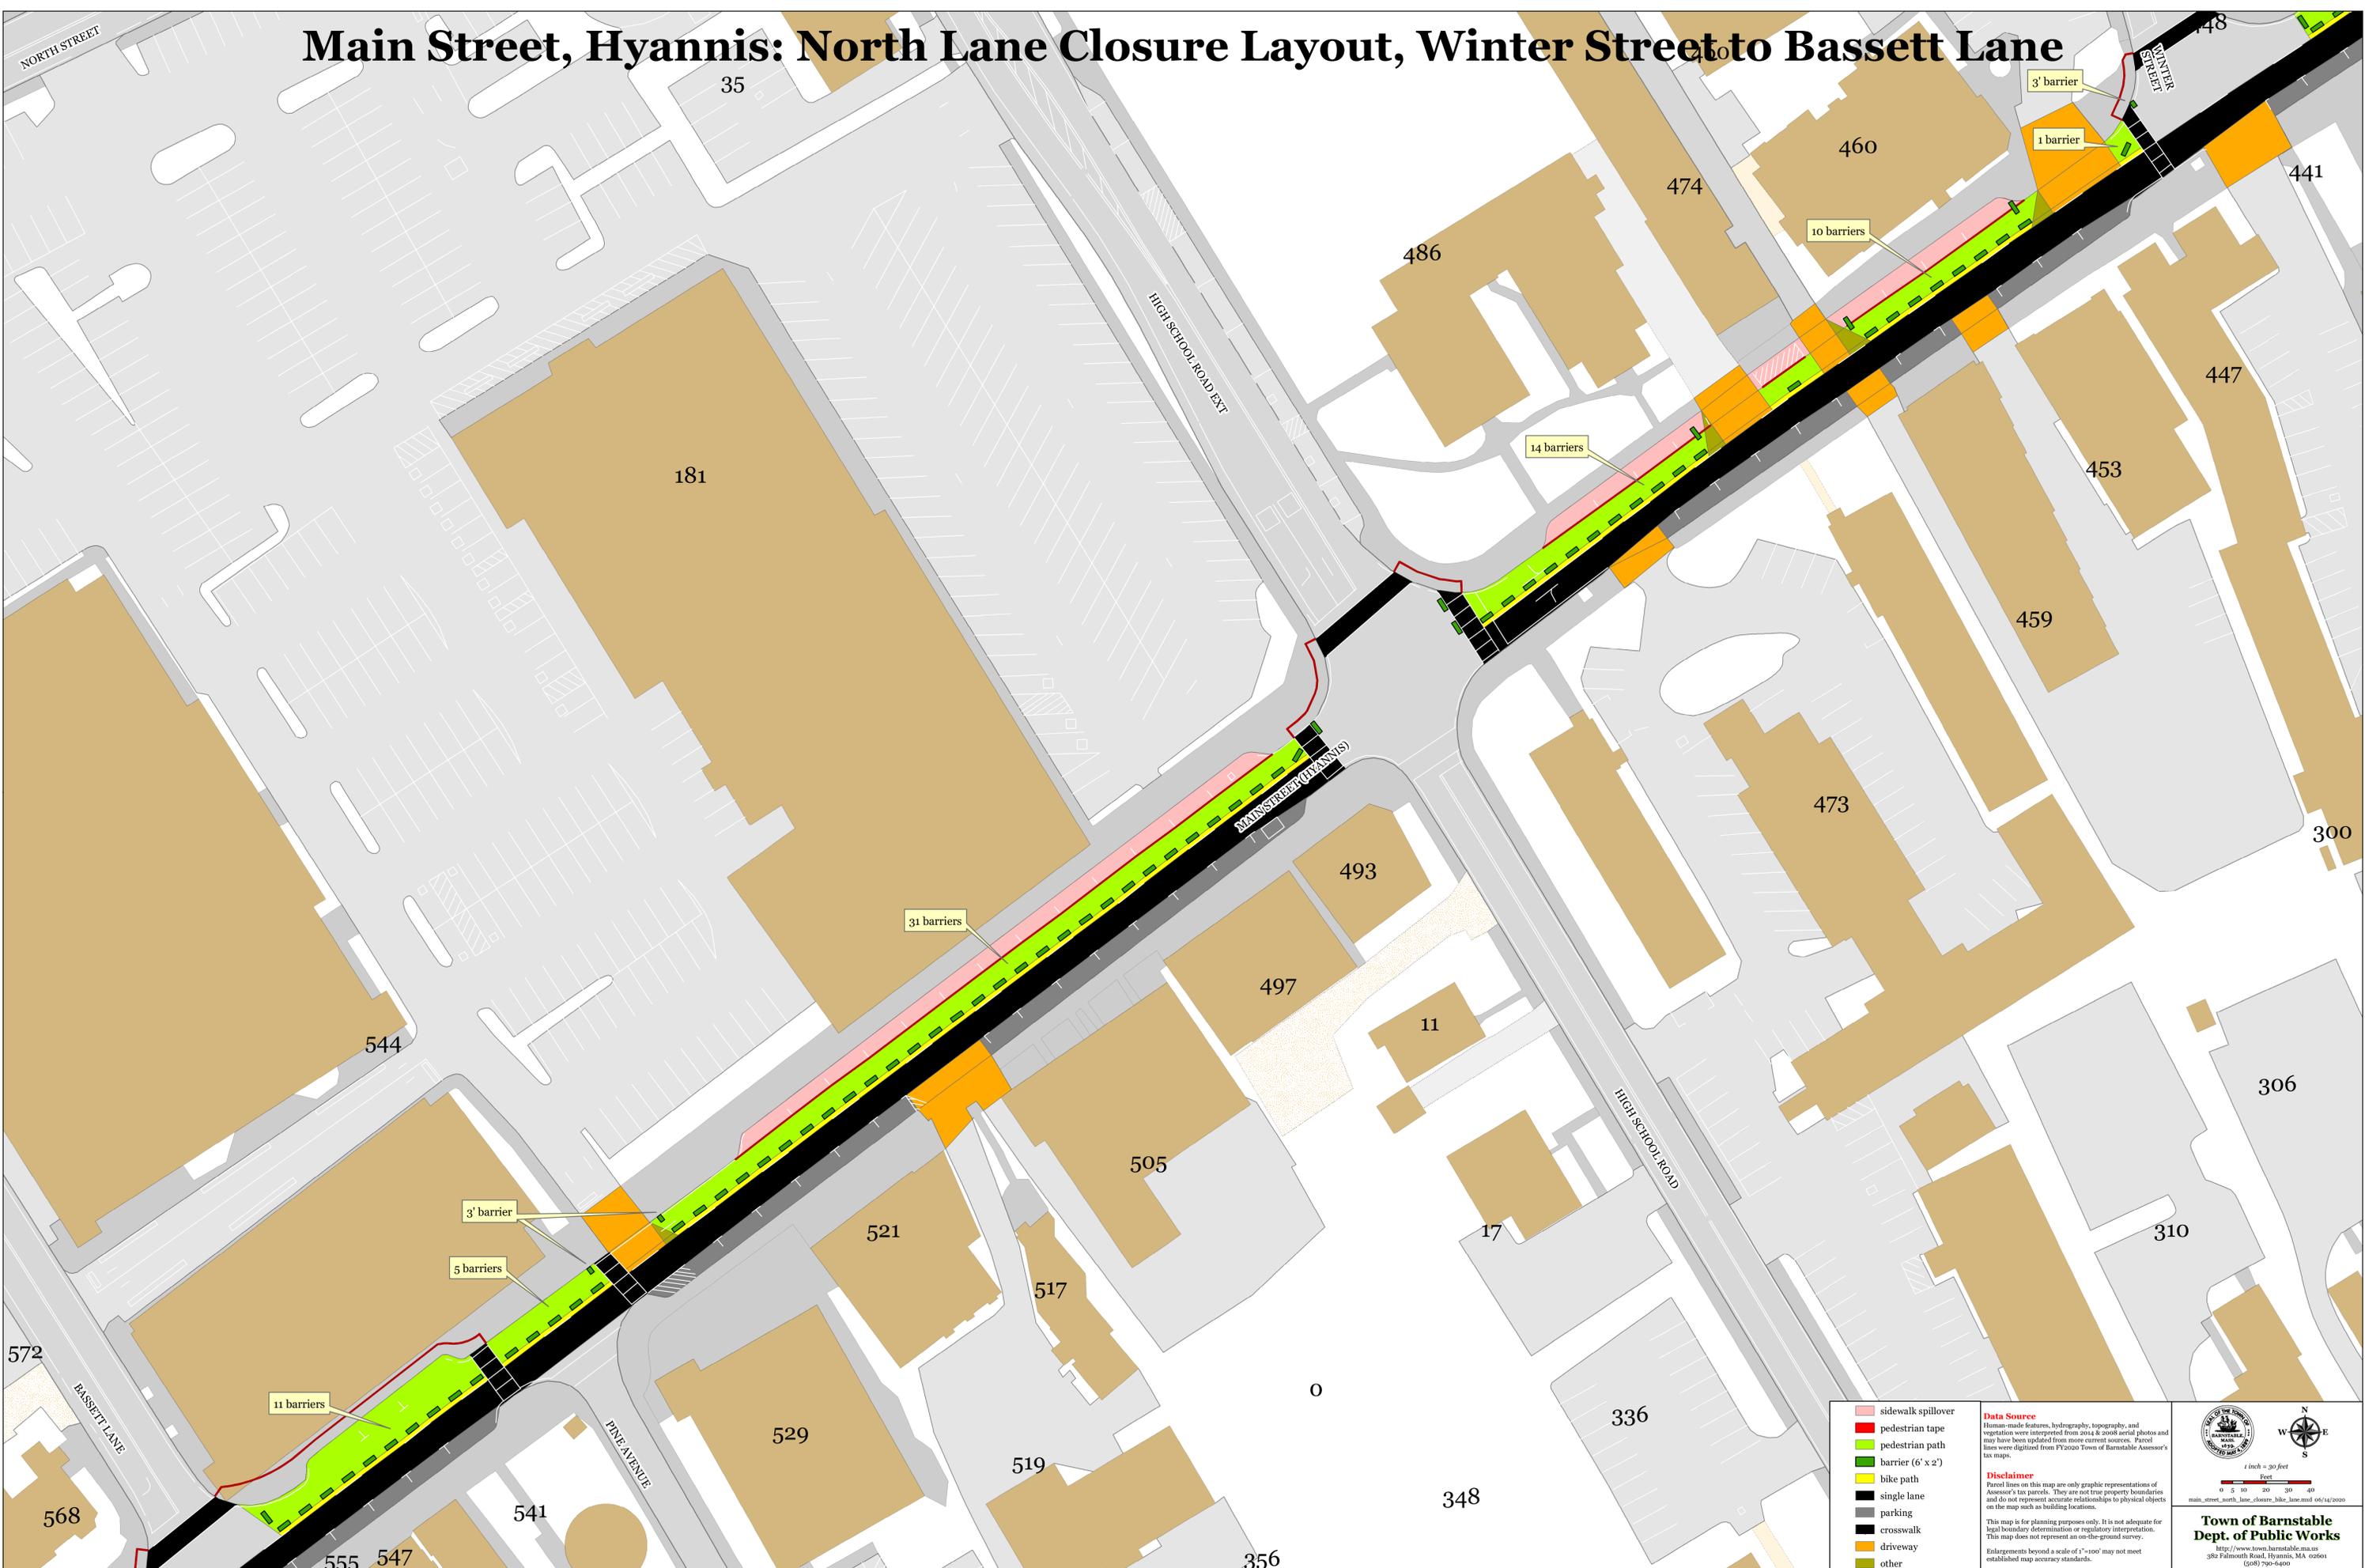

	sidewalk spillover
	pedestrian tape
	pedestrian path
	barrier (6' x 2')
	bike path
	single lane
	parking
	crosswalk
	driveway
	other

Data Source
Human-made features, hydrography, topography, and vegetation were interpreted from 2014 & 2008 aerial photos and may have been updated from more current sources. Parcel lines were digitized from P2020 Town of Barnstable Assessor's tax maps.

Disclaimer
Parcel lines on this map are only graphic representations of Assessor's tax parcels. They are not true property boundaries and do not represent accurate relationships to physical objects on the map such as building locations.

This map is for planning purposes only. It is not adequate for legal boundary determination or regulatory interpretation. This map does not represent an on-the-ground survey. Enlargements beyond a scale of 1"=100' may not meet established map accuracy standards.

Town of Barnstable
 Dept. of Public Works
<http://www.town.barnstable.ma.us>
 382 Falmouth Road, Hyannis, MA 02601
 (508) 790-6400